
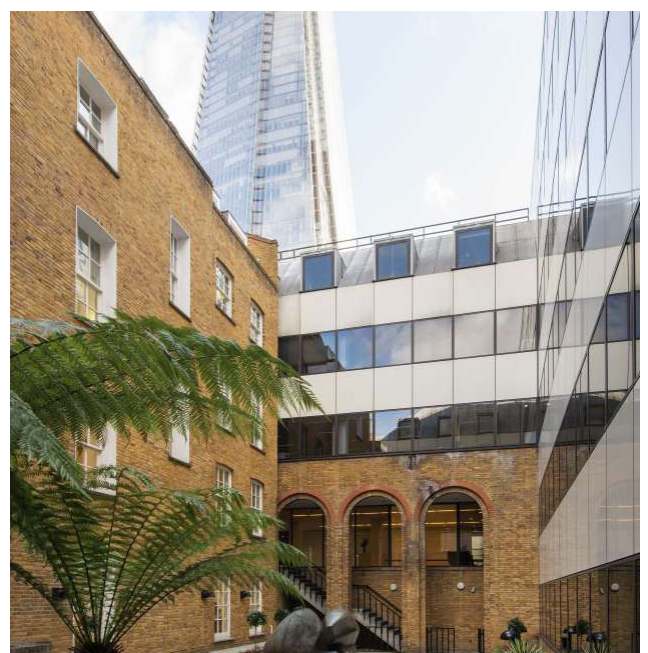


*One One One*

# 20 ST THOMAS STREET, LONDON, SE1 9BF

---

Affordable Office Accommodation  
5,762 - 25,765 sq. ft.

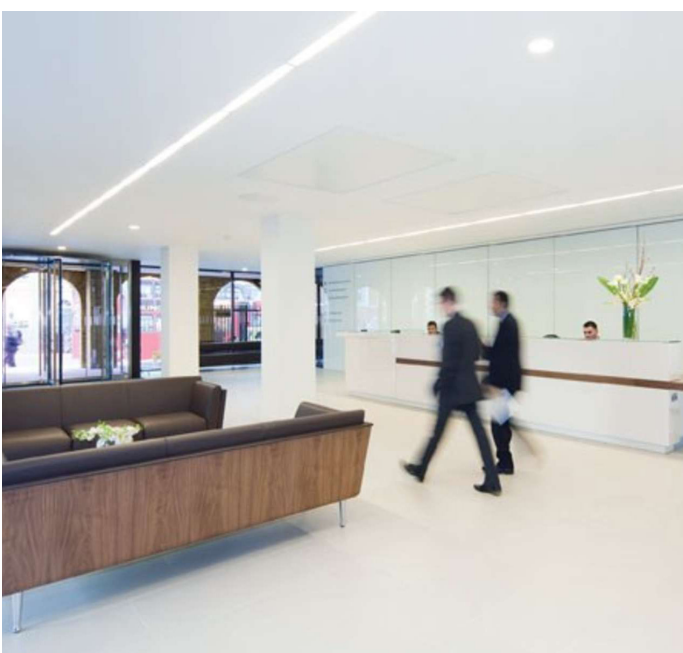

# One One One

Part 1st and 2nd floors | 5,762 - 25,765 sq. ft.

Guide Rent: £32.50 per sq. ft.

Business Rates: £17.00 per sq. ft.

Service Charge: £14.33 per sq. ft.


Lease Term: New lease direct from the Landlord for a term until December 2021

Security of Tenure: Set outside sections 24-28 the Landlord & Tenant Act 1954

**Part First Floor Plan**  
5,762 Sq Ft (535 Sq M)




**Second Floor Plan**  
20,003 Sq Ft (1,858 Sq M)

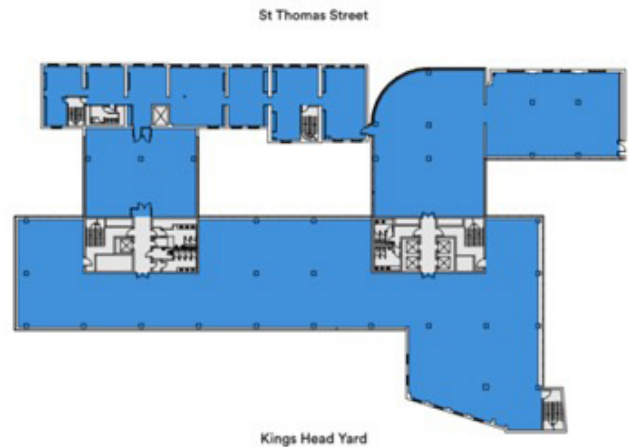

⊘ N For indicative purposes only (not to scale).

# One One One

- Comfort cooling
- Metal tiled suspended ceilings
  - Accessible raised floors
  - 4 passenger lifts
- 24-hour access and security
- On site management team
- Cycle spaces and showers
- Affordable Office Accommodation
- Excellent communication links

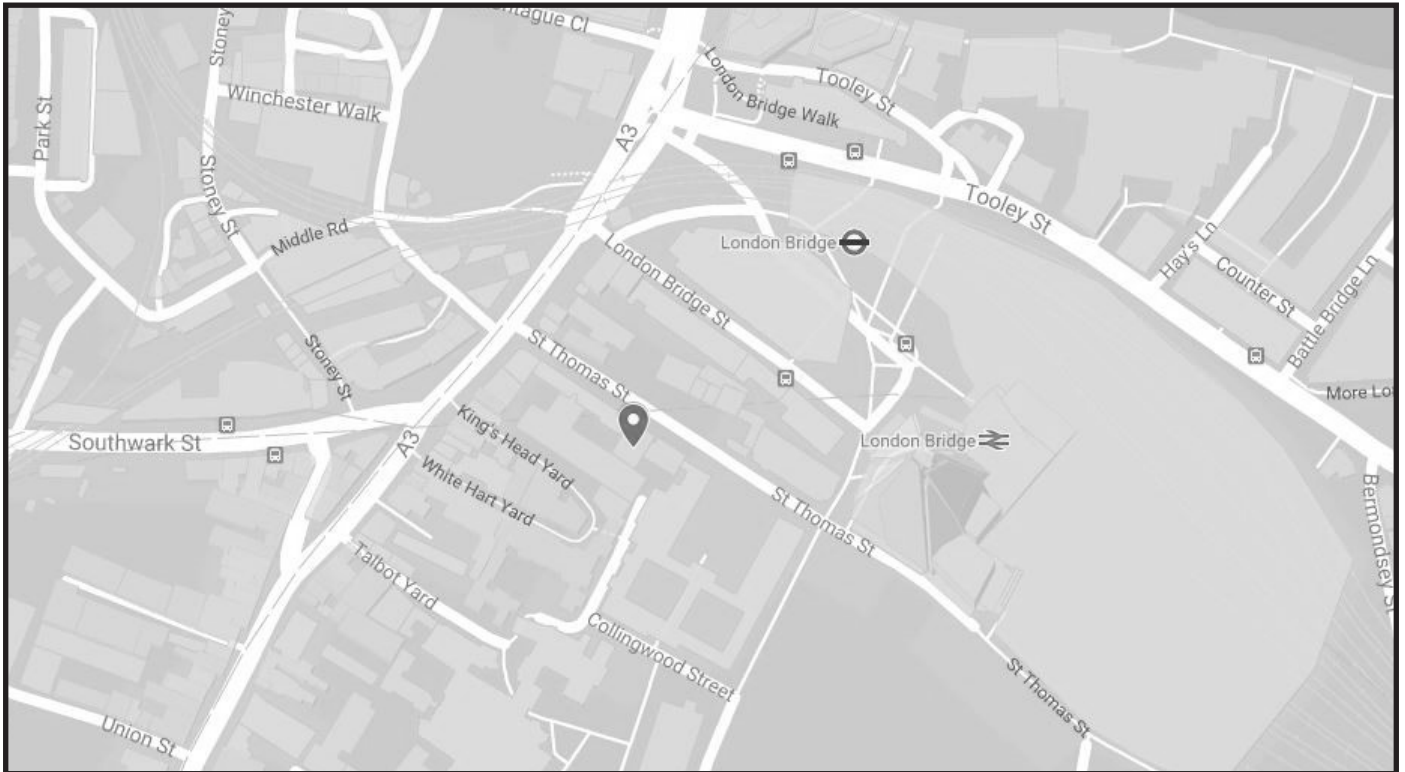

One One One is a tenant only commercial real estate firm and does not claim to be marketing this property.

To arrange a viewing or for more information please contact a member of the One One One team on 020 7923 8620 or send us a message at [hello@oneadv.co.uk](mailto:hello@oneadv.co.uk).

Subject to Contract. One One One does not claim in any way to be instructed to market this property and are simply providing information on available properties on the open market at the time of publication. Misrepresentation Act 1967 Unfair Contract Terms Act 1977 - The Property Mis-descriptions Act 1991 The agents for themselves and for the vendors or lessors of this property whose agents / advisors give notice that: 1 The particulars and any inserts therein do not constitute any part of an offer or a contract. 2 All statements contained in these particulars and any inserts therein as to these properties are made without responsibility on the parts of the agents or the vendors or the lessors. 3 All descriptions, dimensions, (which in any event are approximate only) photographs, plans, impressions and other particulars are given in good faith but are for illustrative purposes only and any intending Purchasers or tenants should not rely on them as statements or representations of fact and must satisfy themselves by investigation or otherwise as to the correctness of each of them. 4 No person in the employment of the agents has any authority to make or give any representation or warranty whatever in relation to this property or any other property being marketed.

**8 Percy Street, Fitzrovia, London, W1T 1DJ | +44 (0) 207 923 8620**